


NOTES


- This drawing is copyright. No unauthorised copying or drawing without the express permission of the architect.
- Do not scale from prints. Use figure dimensions only.
- Contractors to check all dimensions on site prior to commencement of works.
- All works to be carried out in accordance with current statutory Health and Safety Regulations.
- This drawing is to be read in conjunction with all relevant specifications and schedules of materials and any discrepancies or variations are to be notified to the architect before affected work commences.

REV. AMENDMENTS DATE

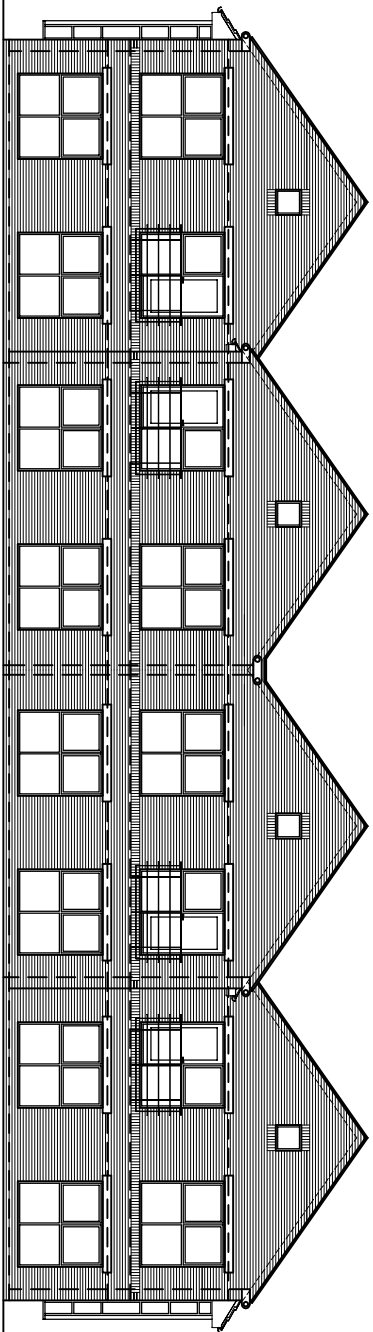


REAR ELEVATION

BLUEGREY SMOOTH CONCRETE ROOF TILES
BUFF COLOURED BRICKWORK
STAFFORDSHIRE SMOOTH BLUE BRICK SOLIDER COURSE

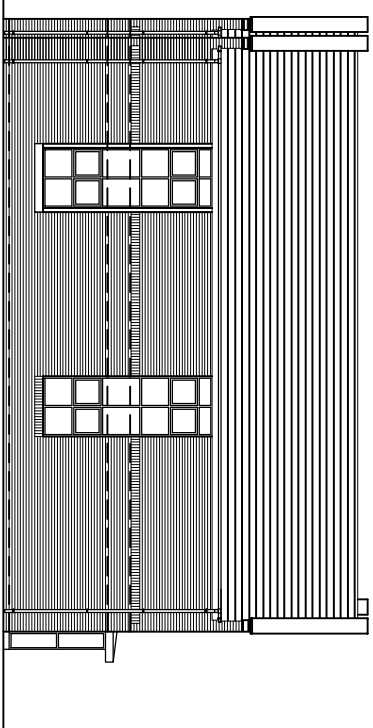


SIDE ELEVATION

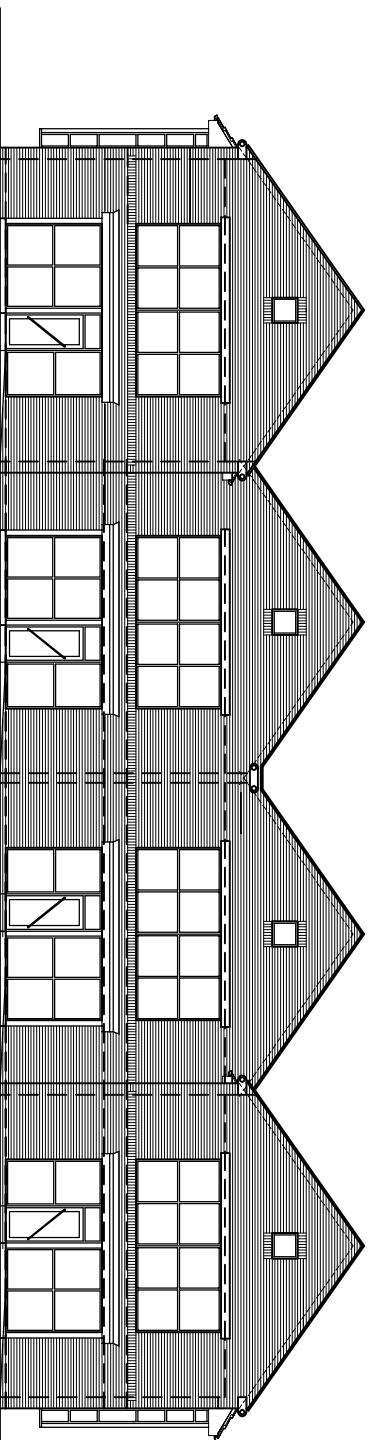

FRONT ELEVATION

BLUEGREY SMOOTH CONCRETE ROOF TILES
BUFF COLOURED BRICKWORK
STAFFORDSHIRE SMOOTH BLUE BRICK SOLIDER COURSE

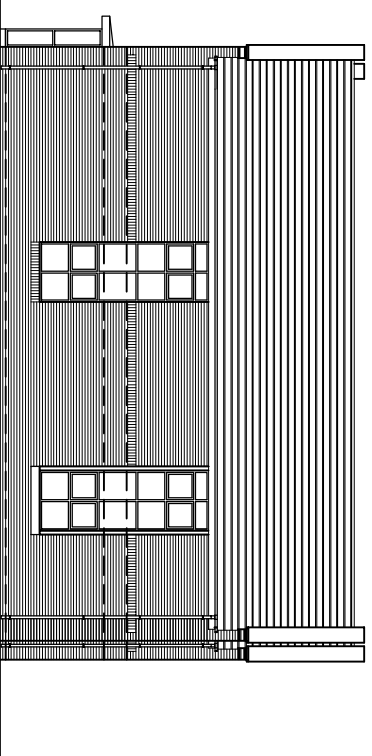

SIDE ELEVATION

BUILDING J

Project	OLYMPIC COURT (SITE B) WHITEHILLS BUSINESS PARK
Drawing	BUILDING J ELEVATIONS
Client	HENCO INTERNATIONAL LTD
Drawn By	NP
Scale	1:100 @ A1
Dwg No.	05.487.81
Dwg Size	A1
Date	DECEMBER 2005

WILLIAM J HOLT ARCHITECTS LTD.

3 MANCHESTER ROAD BURY LANCASHIRE BL9 0DR
TELEPHONE 0161 764 8314 FACSIMILE 0161 764 8995
EMAIL mail@wjholtdirect.co.uk